



# CITY OF KERMAN SANITARY SEWER MASTER PLAN

## 2007 KERMAN GENERAL PLAN UPDATE

### MAP 15

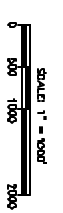

- LEGEND**
- EXISTING MAIN
  - FUTURE MAIN
  - TRUNK SEWER SERVICE AREA
  - LIFT STATION

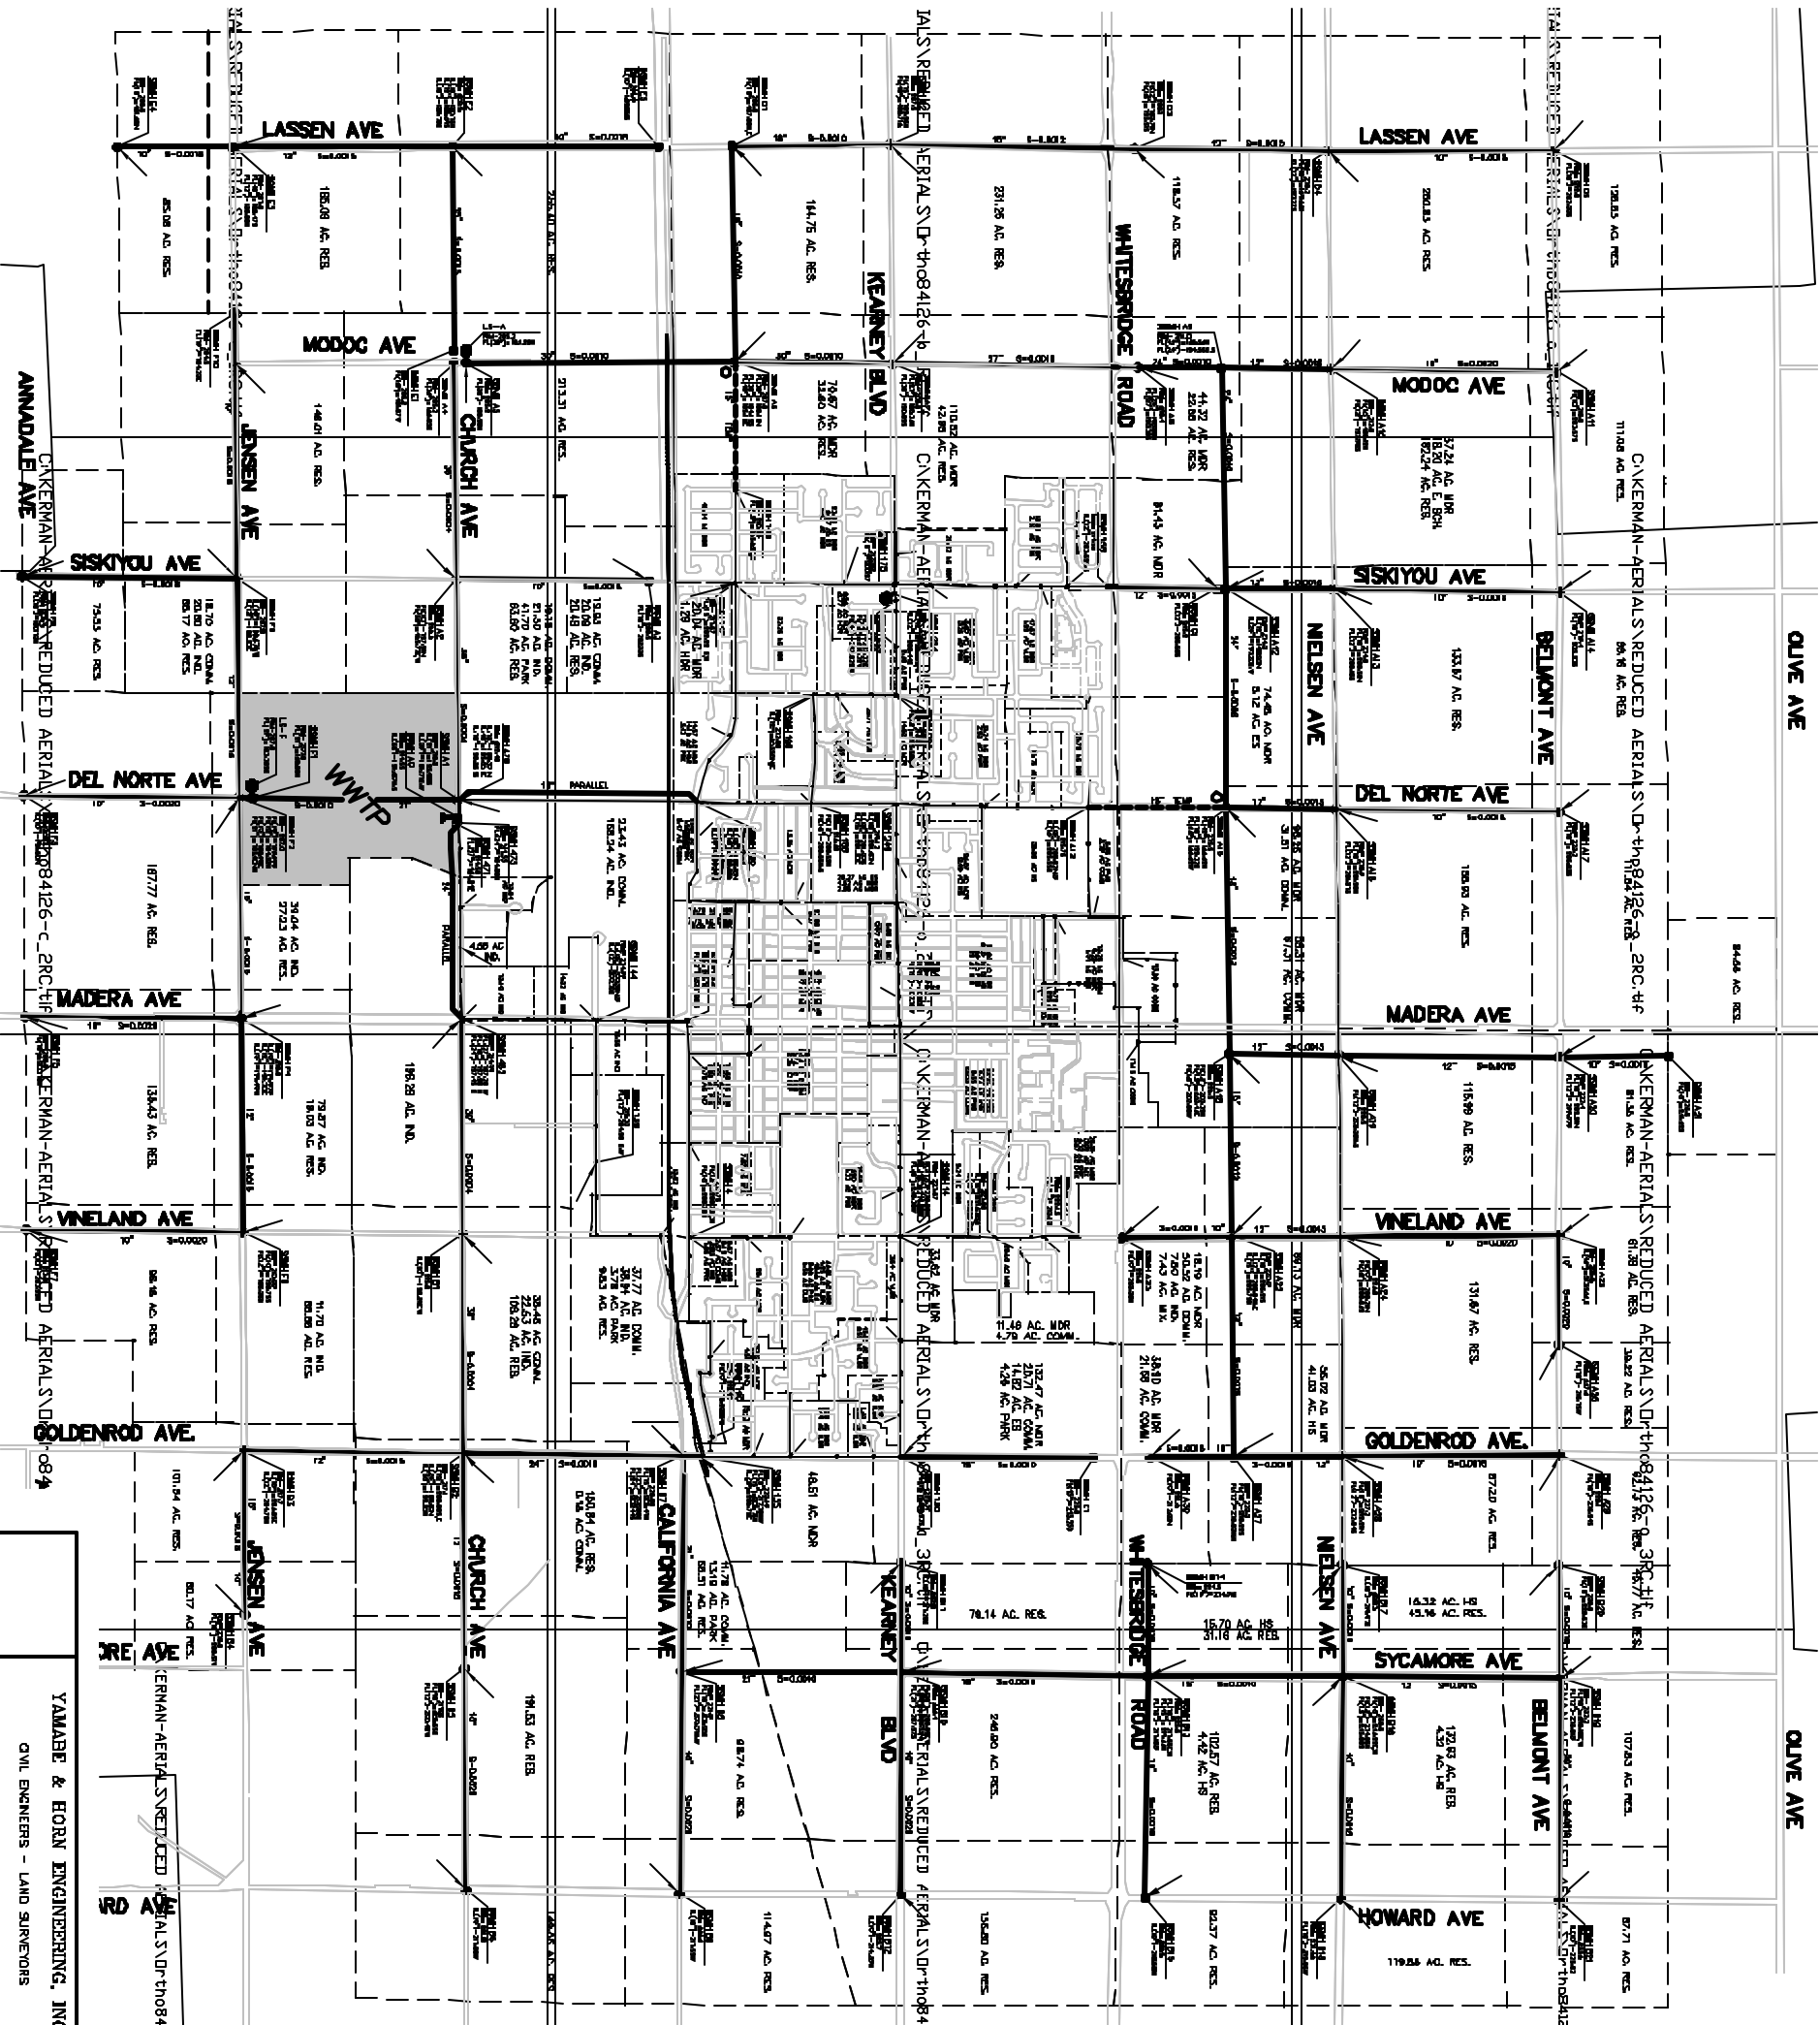

YAMABE & BORN ENGINEERING, INC.  
CIVIL ENGINEERS - LAND SURVEYORS  
1300 E. SHAW AVE, SUITE 176, FRESNO, CALIFORNIA 93710  
PHONE: (559) 244-3123 FAX: (559) 244-3120

DR. BERT J. YAMABE	PROJECT TITLE
CH. BERT YAMABE	CITY OF KERMAN MASTER PLAN
DATE: 11/15/07	CITY OF KERMAN
JOB NO. 07-001	SHEET DESCRIPTION
	SANITARY SEWER MASTER PLAN
	SHEET NO.
	1 of 1