

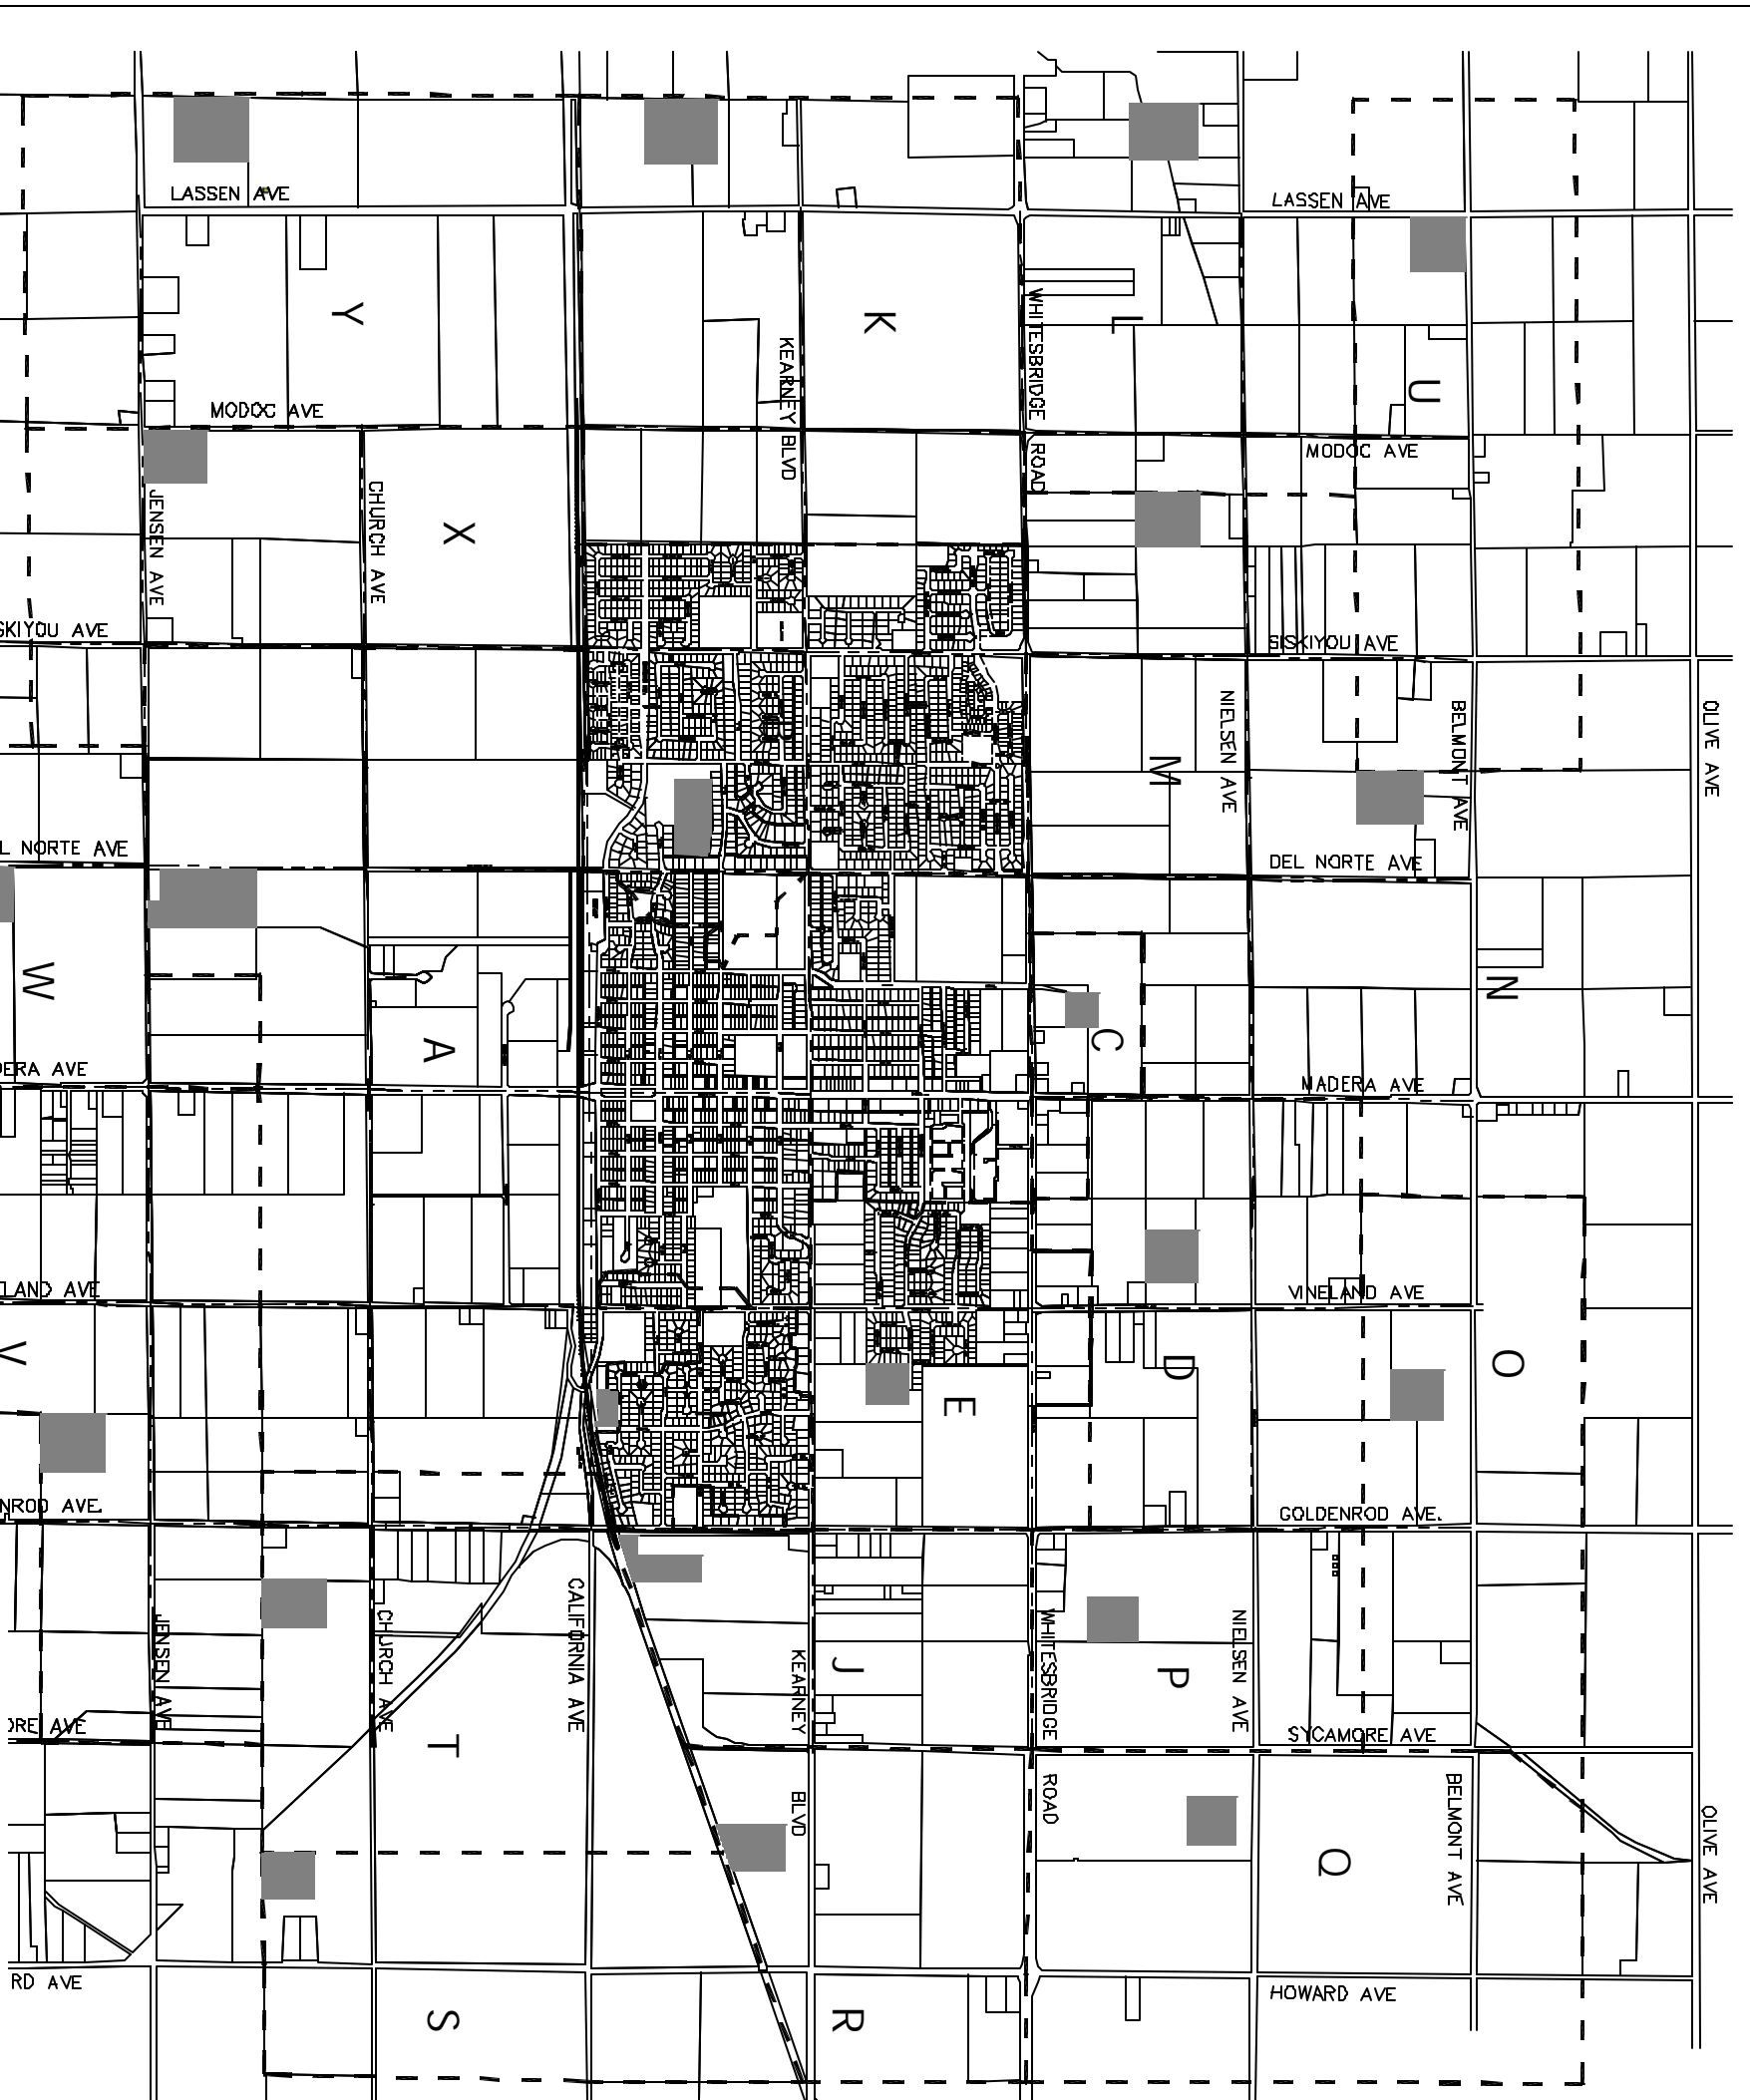


CITY OF KERMAN STORM DRAIN MASTER PLAN

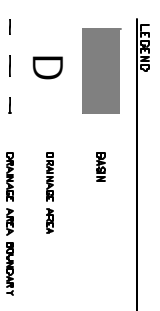

2007 KERMAN GENERAL PLAN UPDATE

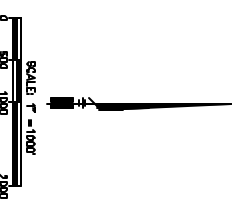

MAP
17



YANABIE & HORN ENGINEERING, INC.
CIVIL ENGINEERS - LAND SURVEYORS
1200 E. SHAW AVE, SUITE 170, FRESNO, CALIFORNIA 93710
PHONE: (509) 244-3123 FAX: (509) 244-3120

DATE	PROJECT TITLE	SHEET NO.
08/20/07	CITY OF KERMAN MASTER PLAN	1 of 1
REV	CITY OF KERMAN	
	STREET DESCRIPTION	
	STORM DRAIN MASTER PLAN	